



SCALE: 1" = 200'




PHOTO 4 42" CMP (PROJECTING), WITH FLAP GATE, FACING DOWNSTREAM  
PHOTOS 6, 7 & 8 LEVEE, RIVER-SIDE (LOW), FACING DOWNSTREAM/ LEVEE, RIVER-SIDE (HIGH), FACING DOWNSTREAM/ LEVEE, LAND-SIDE, FACING DOWNSTREAM  
PHOTO 12 LEVEE, RIVER-SIDE, FACING DOWNSTREAM  
PHOTO 13 42" CMP (SQUARE HEADWALL), WITH FLAP GATE AND STAIR ACCESS  
PHOTO 14 LEVEE, RIVER-SIDE AT NATURAL GRADE, FACING UPSTREAM  
PHOTO 15 36" CMP (MITERED TO SLOPE), PLUGGED  
PHOTO 16 42" CMP (PROJECTING) WITH FLAP GATE, CONCRETE APRON



PHOTO 2 EL CAMINO DEL CERRO BRIDGE, FACING DOWNSTREAM



PHOTO 1 BROAD CRESTED WEIR, RETENTION/DETENTION BASIN OUTLET

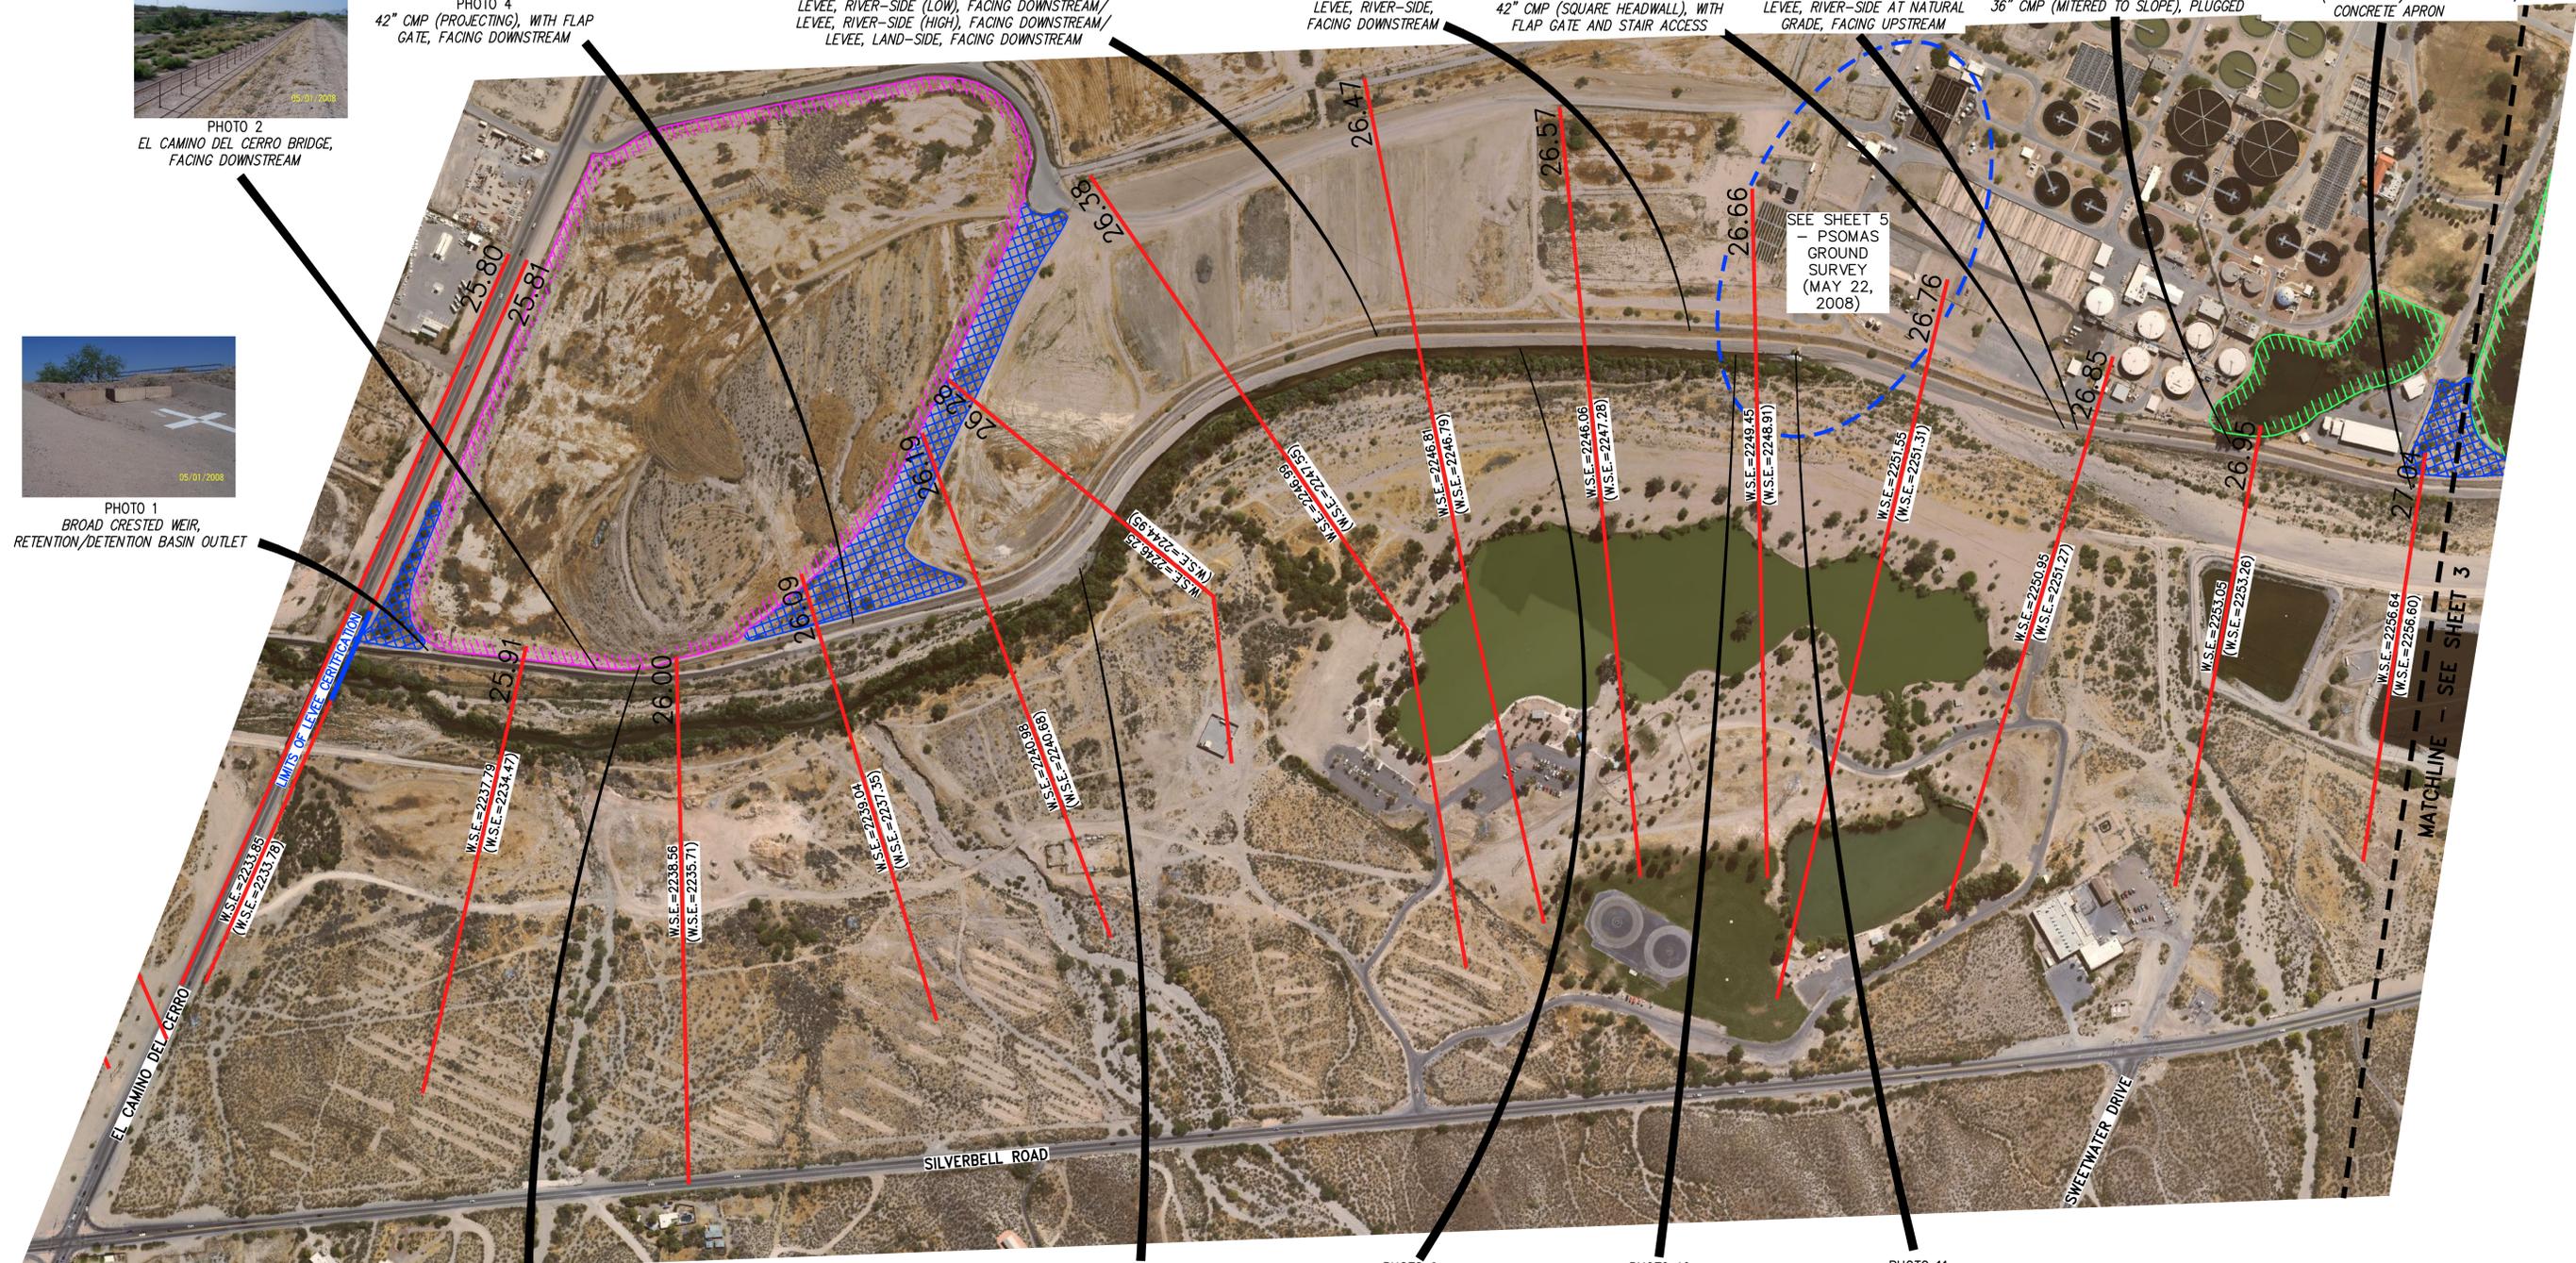

- LEGEND**
- W.S.E.=2256.64 PSOMAS HEC-RAS WATER SURFACE ELEVATION (FT)
  - (W.S.E.=2256.60) FIS HEC-2 WATER SURFACE ELEVATION (FT)
  - 26.47** FIS CROSS SECTION
  - LIMITS OF LEVEE CERTIFICATION
  - WTP TREATMENT BASIN
  - REGIONAL RETENTION/ BASIN DETENTION BASIN WITH BROAD CRESTED WEIR OUTLET
  - LOCAL WATERSHED WITH NO OUTLET



PHOTO 3 ACCESS RAMP, FACING DOWNSTREAM

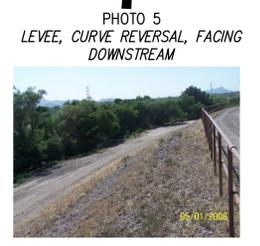


PHOTO 5 LEVEE, CURVE REVERSAL, FACING DOWNSTREAM

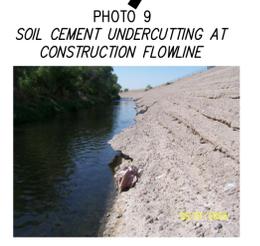


PHOTO 9 SOIL CEMENT UNDERCUTTING AT CONSTRUCTION FLOWLINE

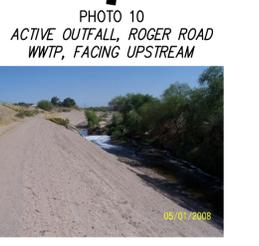


PHOTO 10 ACTIVE OUTFALL, ROGER ROAD WWTP, FACING UPSTREAM



PHOTO 11 ACTIVE OUTFALL, 84" CMP, ROGER ROAD WWTP

SEE SHEET 5 - PSOMAS GROUND SURVEY (MAY 22, 2008)

MATCHLINE - SEE SHEET 3

**PSOMAS**  
800 E. Wetmore Road, Suite 110  
Tucson, AZ 85719  
(520) 292-2300 (520) 292-1290 fax  
www.psomas.com

**WORK MAP FOR ROGER ROAD WASTEWATER TREATMENT PLANT LEVEE CERTIFICATION**  
EAST BANK OF THE SANTA CRUZ RIVER  
FIGURE 3

PROJ NO: 08001-01 SCALE: HORIZ 1" = 200'  
DATE: MAY 2008

2 of 5

Sheet 2 - Julie Phillips - Thu, 29 May 2008, 10:58am - Last Saved By: aphillips