



PLAN VIEW

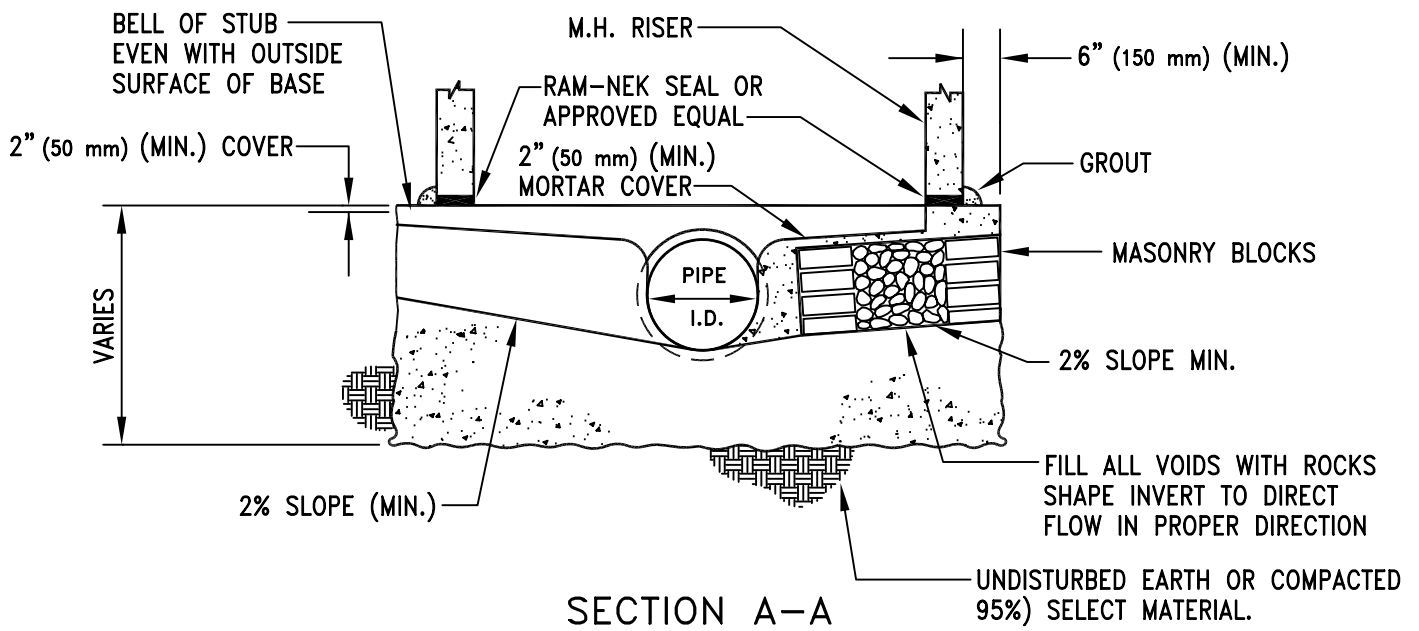

SECTION A-A

ISSUED:
8/92
REVISED:
7/02

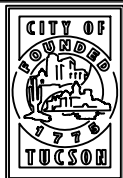

STANDARD DETAIL
 MANHOLE STUB-OUT
 AND BLOCK-OUT



DETAIL NO.
WWM 203
SHEET 1 OF 1